


RELEVÉU PLAN Etaj 4 Apartament 30

Scara 1:100

Nr. Cadastral	Suprafata utila	Adresa imobilului:	
	57,94	T. 59 , P.616 616/1 Str.Independentei nr.11,etaj4 , ap.30 Oras Pateștii noi, Jud. Ilfov	
Cartea Funciara colectiva		UAT	Partiimona
Cod unitate individuala		CR individuala	

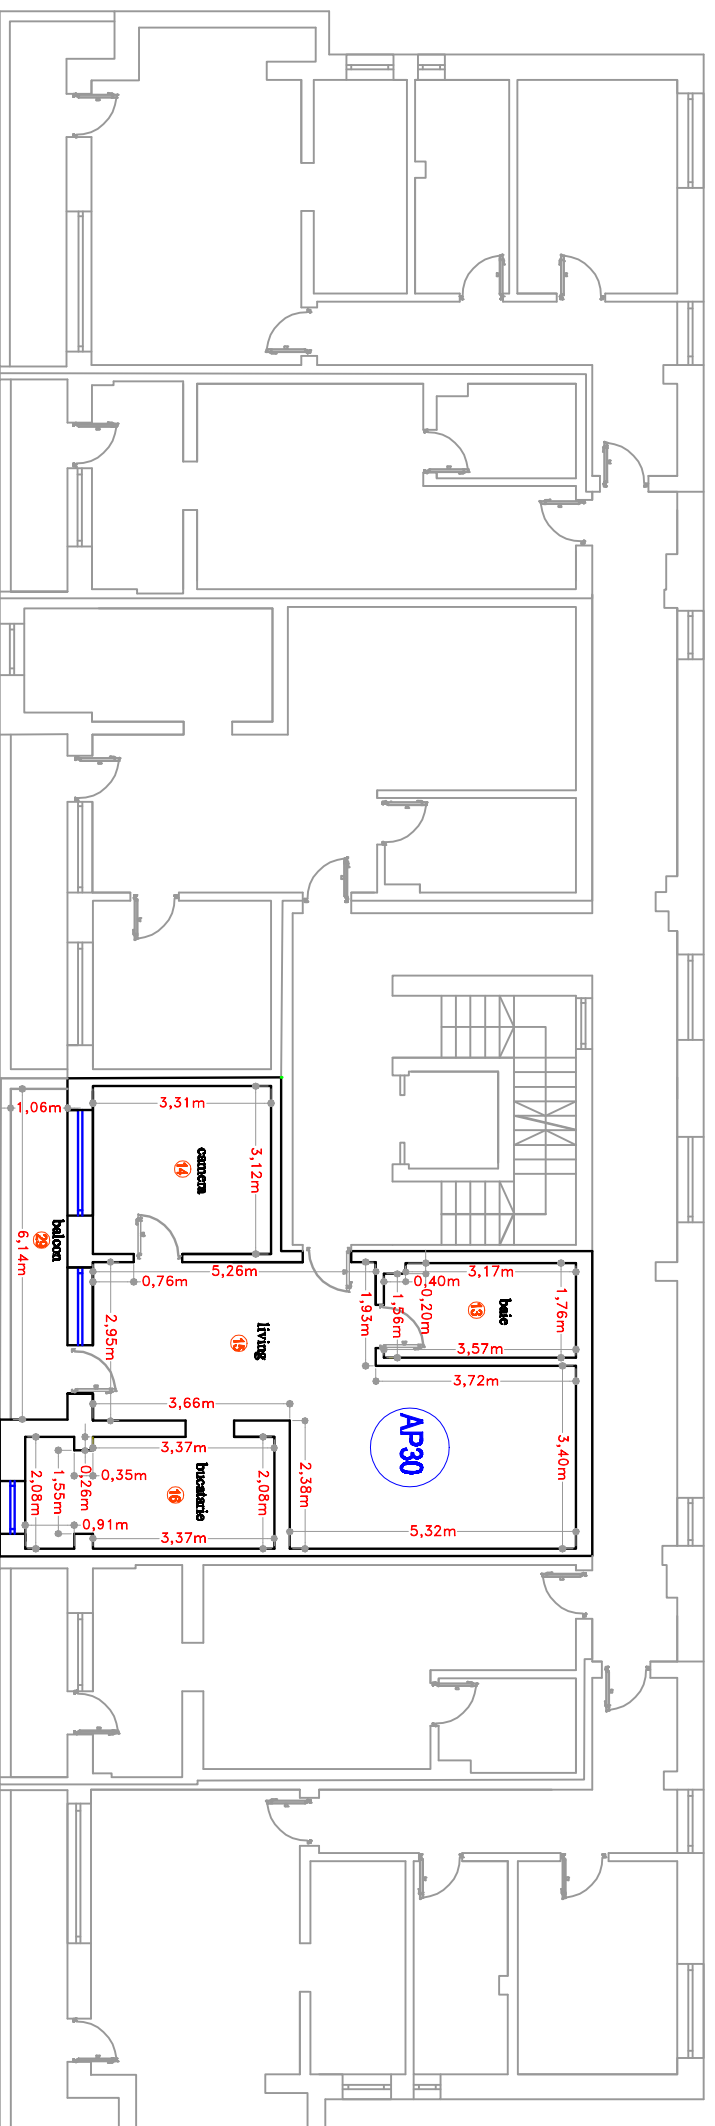

RECAPITULATIE Apartament 30

Numar Incaperi	Denumire Incaperi	Supraf. utila (mp)
13	baie	6.20
14	camera	10.33
15	living	31.97
16	buclarie	9.44
	Suprafata utila	57.94
29	balcon	6.51
	Suprafata totala	64.45
	Executant,	Data
	Ing. Piedemonte Alexandru Victor Eugen	mai 2016
	Receptioneak,	Data
		mai 2016