


RELEVÉUL PLAN Mansarda Apartament 36

Scara 1:100

Nr. Cadastral	Suprafata utila	Adresa imobilului:	
	57,67	T. 59 , P.616, 616/1	
		Str.Independentei nr.11, mansarda , ep.36	
		Oras Pateșimani, Jud. Ilfov	
Cartea Funciara colectiva		UAT	Pateșimani
Cod unitate individuala		CF individuala	

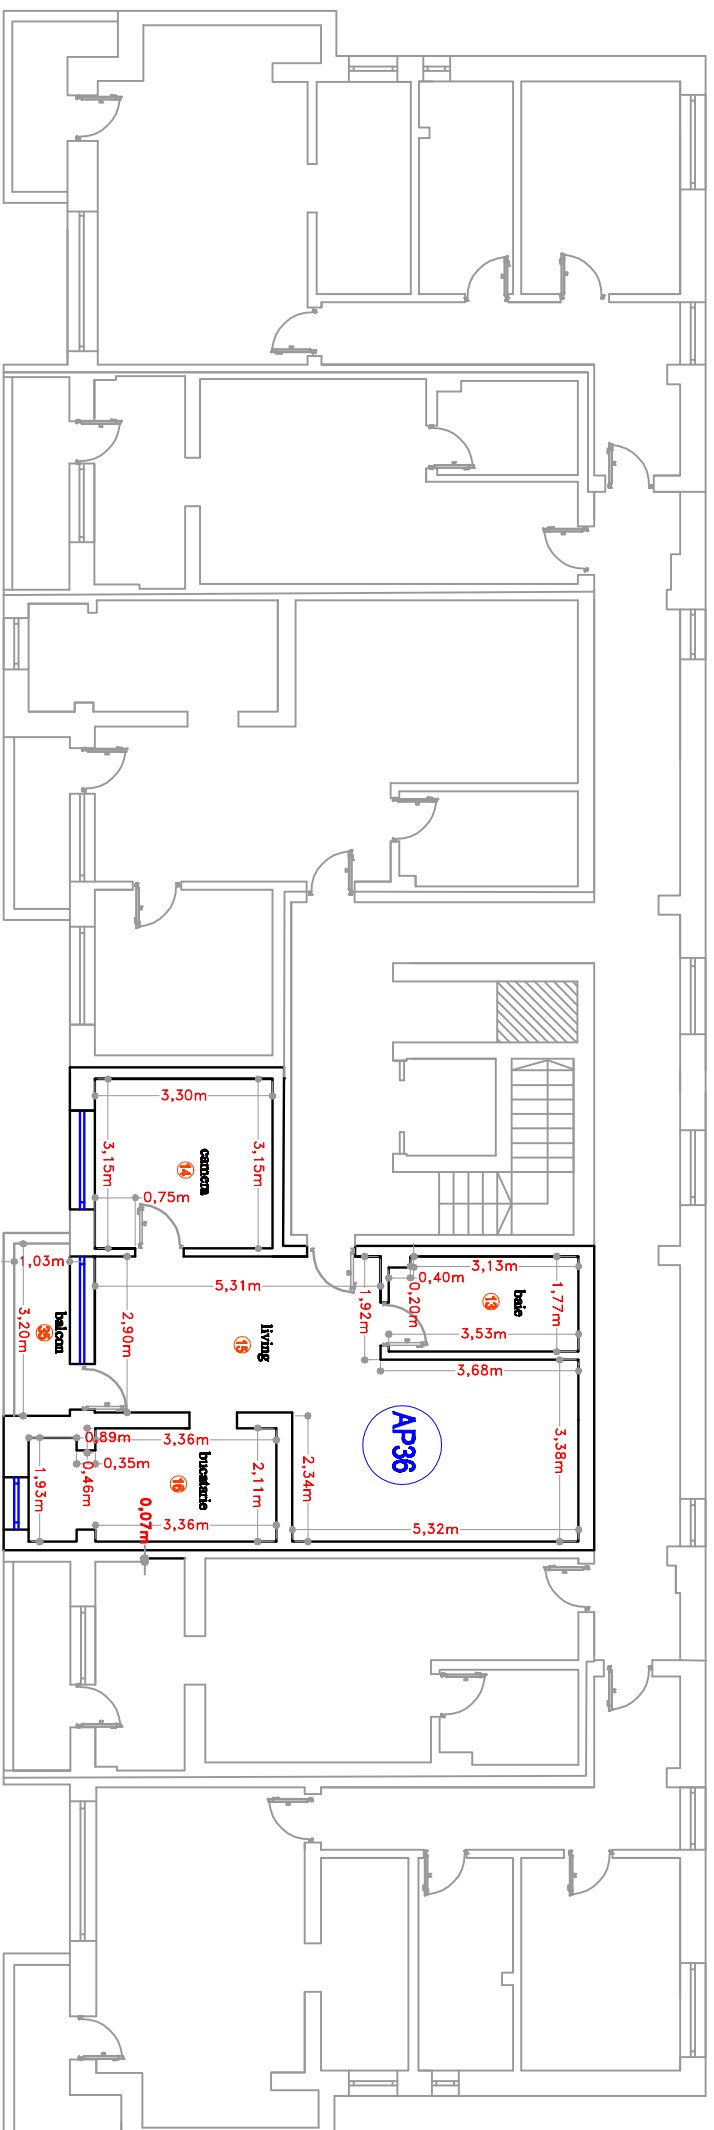

RECAPITULATIE Apartament 36

Numar Incapere	Denumire Incapere	Supraf. utila (mp)
13	baie	6,17
14	camera	10,40
15	living	31,77
16	bucatarie	9,33
	Suprafata utila	57,67
35	balcon	3,30
	Suprafata totala	60,97
Executant,		Data
Ing. Piedemonte Alexandru Vidor Eugen		mai 2016
Receptional,		Data
		mai 2016