


# RELEVU PLAN PARTER Apartament 4

Scara 1:100

Nr. Cadastral	Suprafata utila	Adresa imobilului:	
SR.49		T. 59 , P.616, 616/1	
Cartea Funciara colectiva		Str.Independentei nr.11,parter ,ap.4	
Cod unitate individuale		CF Individuale	Partiimoniu

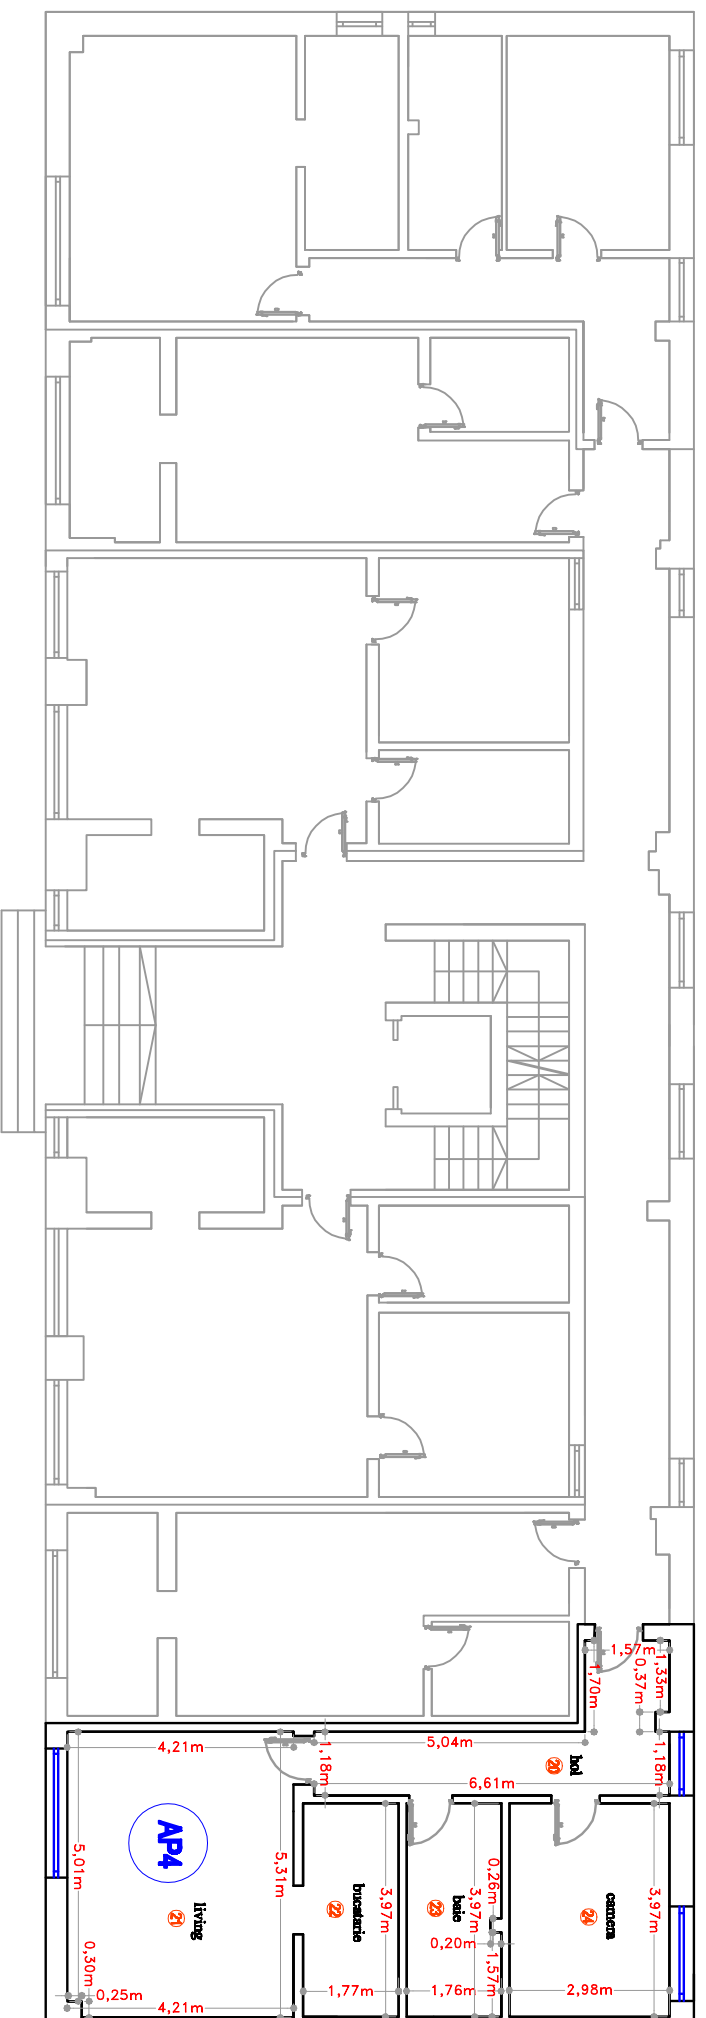

## RECAPTULATIE Apartament 4

Numer Incepere	Denumire Incepere	Supraf. utila (mp)
20	hol	10.37
21	living	22.27
22	bucatarie	7.03
23	baie	6.99
24	camera	11.83
Suprafata utila		<b>58.49</b>
Suprafata totala		<b>68.49</b>
Executat		Data
Ing. Prudentia Alexandru Victor Eugen		mai 2016
Receptionat		Data
		mai 2016