


RELEVU PLAN PARTER Apartament 2

Scara 1:100

Nr. Cadastral	Suprafata utila	Adresa imobilului:	
	33.20	T. 59 , P.616, 616/1 Str.Independentei nr.11,parter ,ap.2 Oraș Ponebițoaia, Jud. Ilfov	
Cartea Funciara colectiva		UAT	Partelimon
Cod unitate individuale		CF individuale	

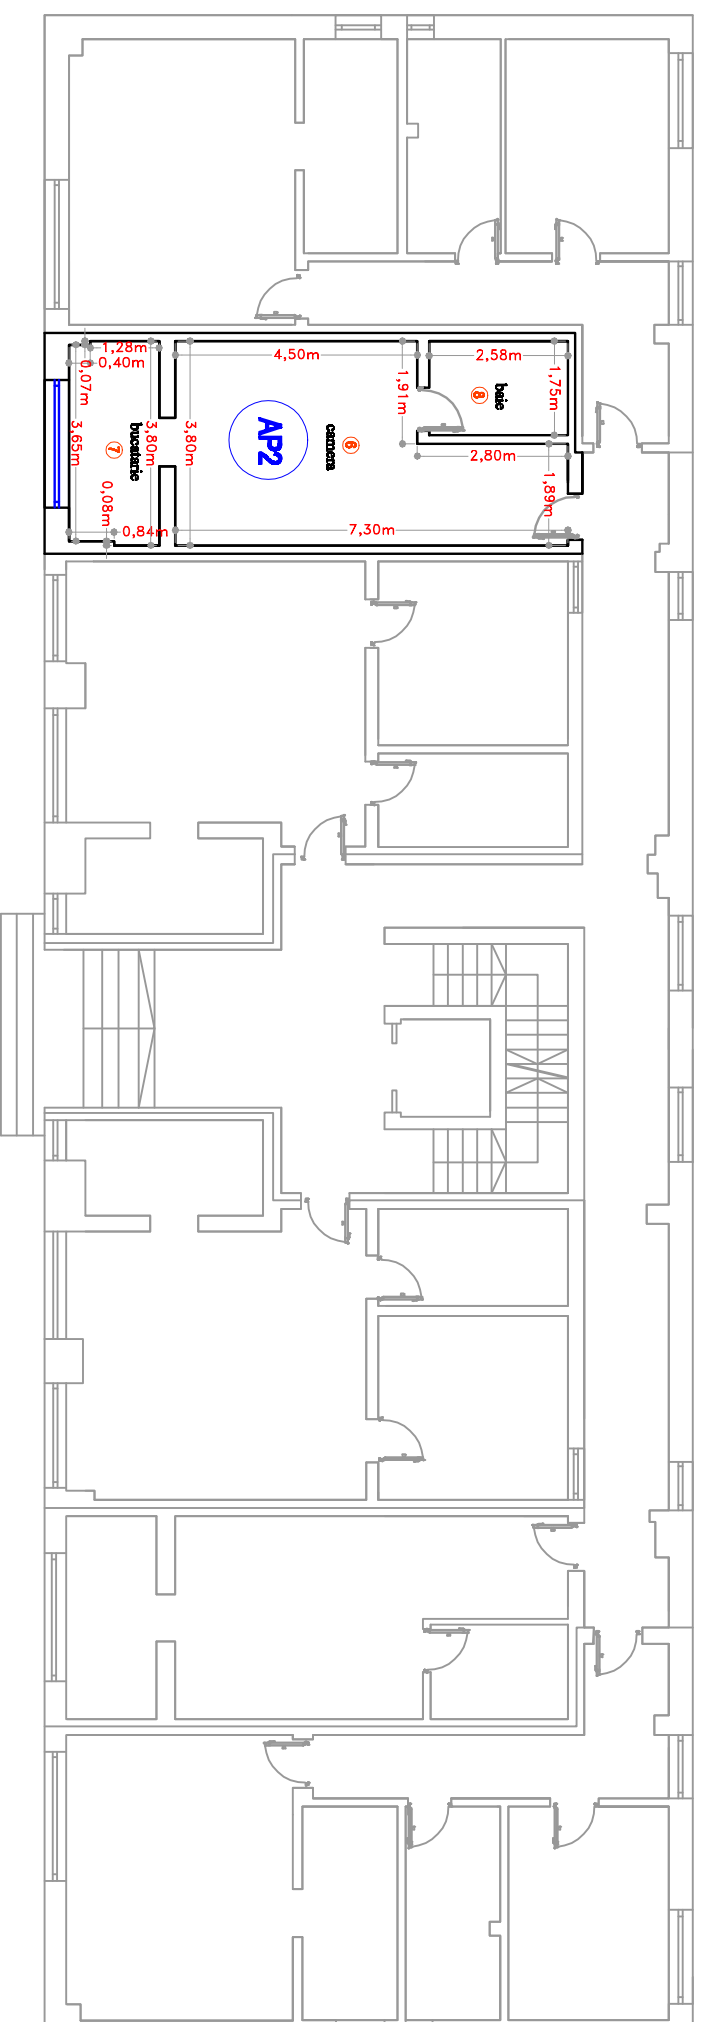

RECAPITULATIE Apartament 2

Numele Incaperii	Denumire Incaperi	Supraf. utila (mp)
6	camara	22.39
7	bucatarie	6.29
8	bai	4.52
Suprafata utila		33.20
Suprafata totala		33.20
Escalari,		Data
Ing. Pădăreanu Alexandru Victor Eugen		nr.12/19
Recepțional,		Data
nr.12/19		nr.12/19