


RELEVU PLAN Mansarda Apartament 35

Scara 1:100

Nr. Cadastral	Suprafata utila	Adresa imobilului:	
	32.04	T. 59 , P.616, 616/1 Str.Independentei nr.11, mansarda , ep.35 Oras Pateșimom, Jud. Ilfov	
Cartea Funciara colectiva		UAT	Pateșimom
Cod unitate individuala		CF individuala	

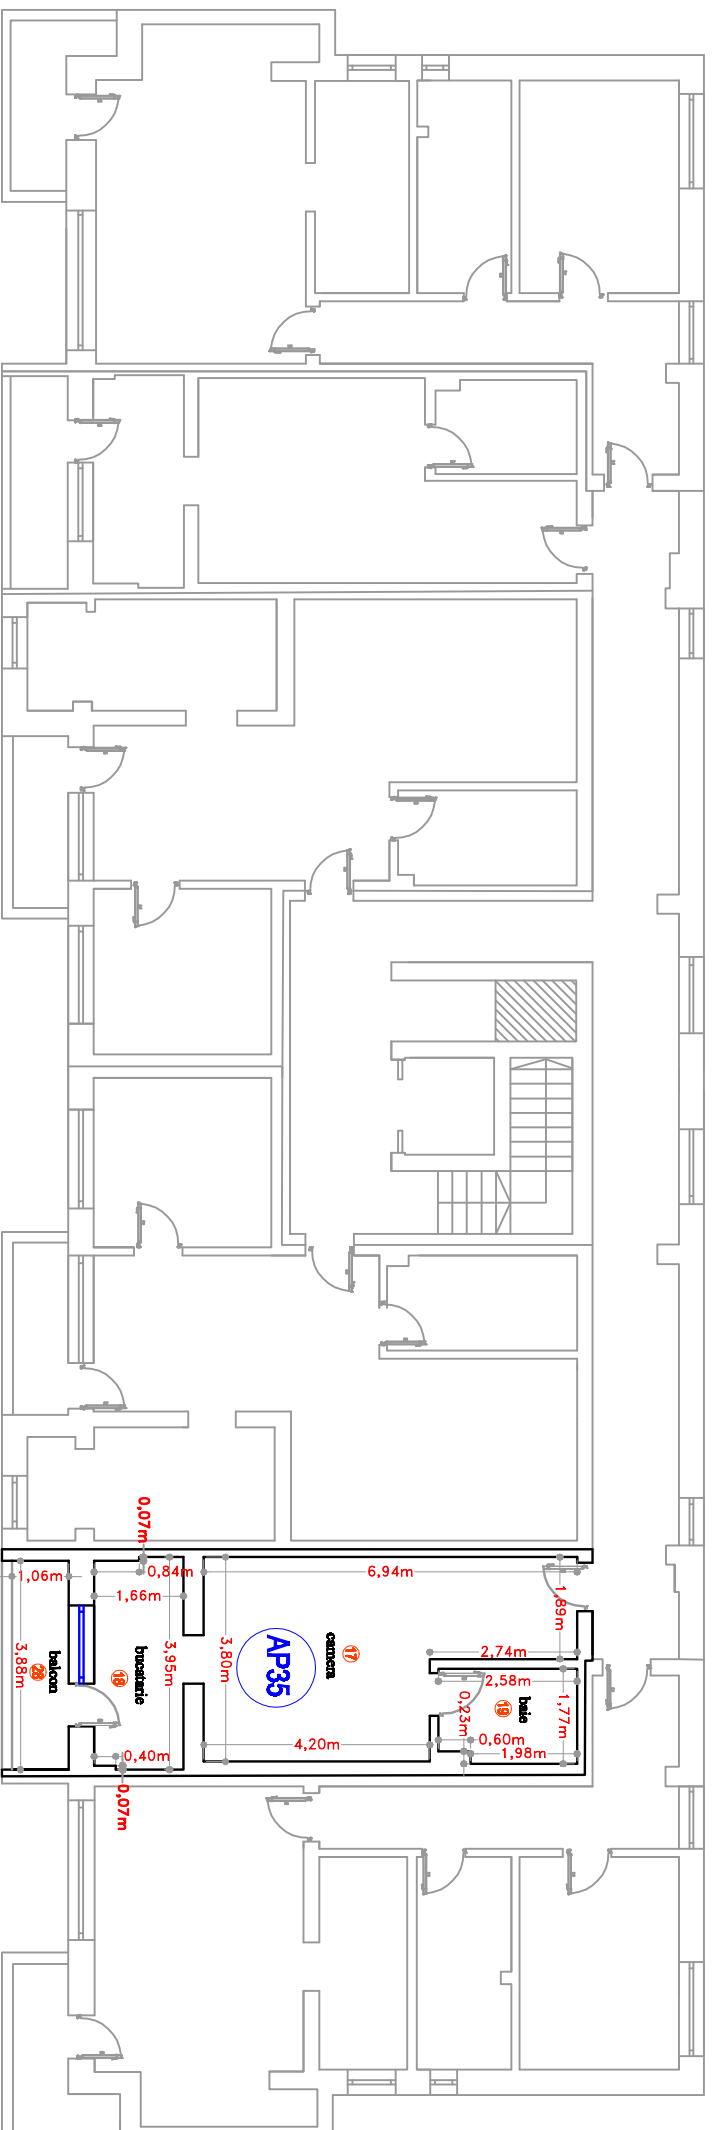

RECAPITULATIE Apartament 35

Numar Incapere	Denumire Incapere	Supraf. utila (mq)
17	camara	21.15
18	bucatarie	6.47
19	baine	4.42
	Suprafata utila	32.04
28	balcon	4.11
	Suprafata totala	36.15
Executanți,		Data
Ing. Piedemonte Alexandru Viadr Eugen		noi 2016
Receptionari,		Data
		noi 2016